

14023-1879

ORIGINAL

SILVER BEACH PLAN SHOWING SUBDIVISION BY A REPLOTTING SCHEME IN THE N.W. 1/4 SEC. II, TWP. 47, RGE. 28, W4M. PIGEON LAKE ALBERTA

SCALE: 1 INCH = 100 FEET BY: L.R. NEWBY A.L.S.

1959

APPROVED: NOV 20 1959
PROVINCIAL PLANNING ADVISORY BOARD
James B. ...
Director of Town and Rural Planning

150 166-7-180
I certify that the within instrument is duly Entered and Registered in the Land Titles Office for the North Alberta Land Registry District at Edmonton, in the Province of Alberta at 1:55 o'clock P.M. on the 17 day of May A.D. 1960. Number 613
E.O. 116 C. Folio 21
K. H. ... Registrar
R.L.L.R.B.

APPROVED: Jan. 29 1960
W. ...
Edmonton Dec. 3 1959

No Crown Land included in this survey.
Dated this 18 day of Dec. 1959
W. ...
Director, Technical Division
Dept. of Lands and Forests

NOTE:
1. SURVEY MONUMENTS FOUND AS INDICATED.
2. STANDARD IRON SURVEY PEGS PLANTED SHOWN THUS O.
3. 1/2" x 10" ROUND IRON BARS PLANTED SHOWN THUS P.
4. AREA TO BE REGISTERED OUTLINED IN RED.


I, LEONARD R. NEWBY, OF THE CITY OF EDMONTON ALBERTA, ALBERTA LAND SURVEYOR, MAKE OATH AND SAY:
THAT THE SURVEY REPRESENTED BY THIS PLAN HAS BEEN MADE BY ME IN ACCORDANCE WITH THE PROVISIONS OF THE ALBERTA SURVEY ACT.
THAT THIS SURVEY WAS PERFORMED BETWEEN THE DATES OF SEPTEMBER 19th 1959, AND SEPTEMBER 23rd 1959, A.D., AND THAT THIS PLAN IS CORRECT AND TRUE AND IS PREPARED IN ACCORDANCE WITH THE PROVISIONS OF THE LAND TITLES ACT.

SWORN BEFORE ME AT THE CITY OF EDMONTON IN THE PROVINCE OF ALBERTA, THIS 8th DAY OF OCTOBER A.D. 1959.
C. C. Russell
A COMMISSIONER FOR OATHS

Leonard R. Newby
ALBERTA LAND SURVEYOR

LOT	BLOCK	PLAN
1 TO 11 INC.	2	4107 E.O.
1 TO 15 INC.	3	4107 E.O.
1 TO 13 INC. 8" P"	4	175 K.S.
10 TO 19 INC.	5	175 K.S.

PART OF THE UNSUBDIVIDED PORTION OF THE N.W. 1/4 SEC. II-47-28-4 11-00 AC.
ALL STREETS, LANES & AVENUES, OR PORTIONS THEREOF, WITHIN AREA OUTLINED IN RED.

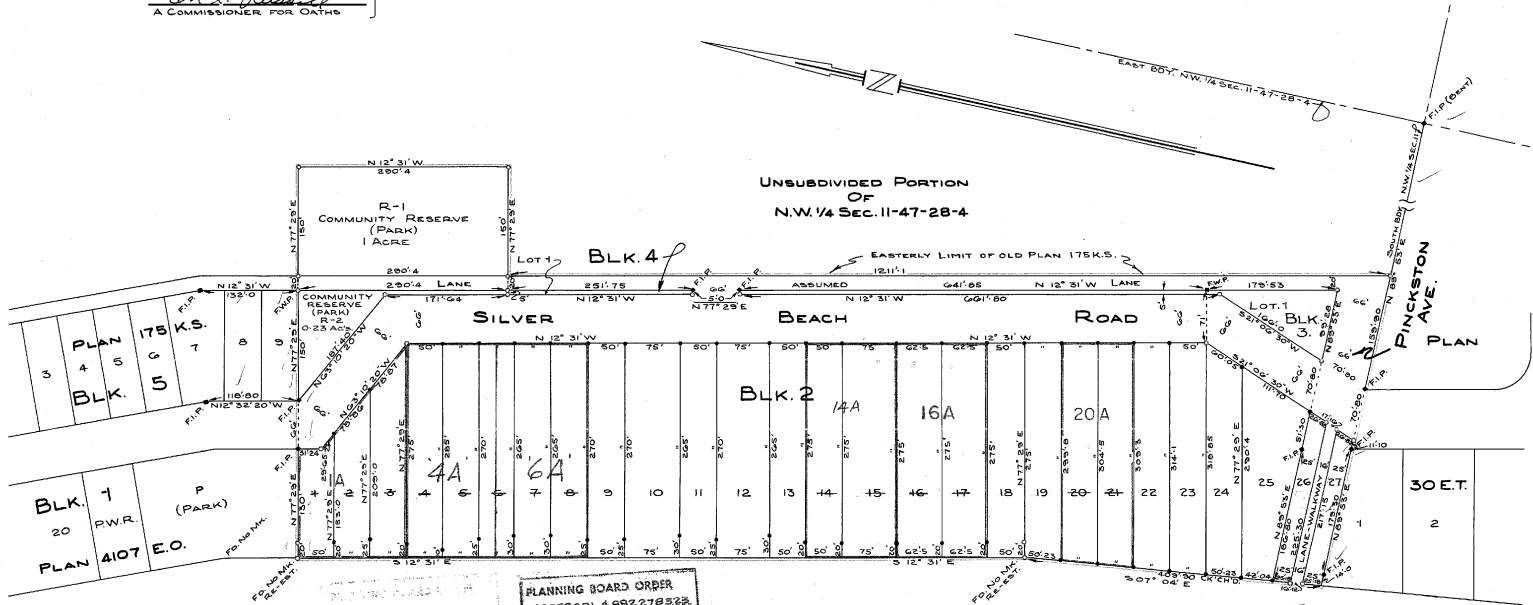

PLANNING BOARD ORDER
802 202 807
CANCELLING:
LOTS 1, 2, 3 BLK. 2

PLANNING BOARD ORDER
802 202 821 & 802 202 822
CANCELLING: LOTS 4 to 6 incl.
2 TITLES ISSUED

PLANNING BOARD ORDER
902 202 624
CANCELLING:
BLK. 2 Lots 14/15

PLANNING BOARD ORDER
802 202 803
CANCELLING:
Lots 16-17, Blk. 2

PLANNING BOARD ORDER
802 202 843
CANCELLING:
LOTS 20 & 21, BLK. 2

FOR:
THE SUMMER VILLAGE OF SILVER BEACH

L. Lambert
MAYOR
H. ...
SECRETARY-TREASURER